




REAR ELEVATION
SCALE: 1/8" = 1'-0"

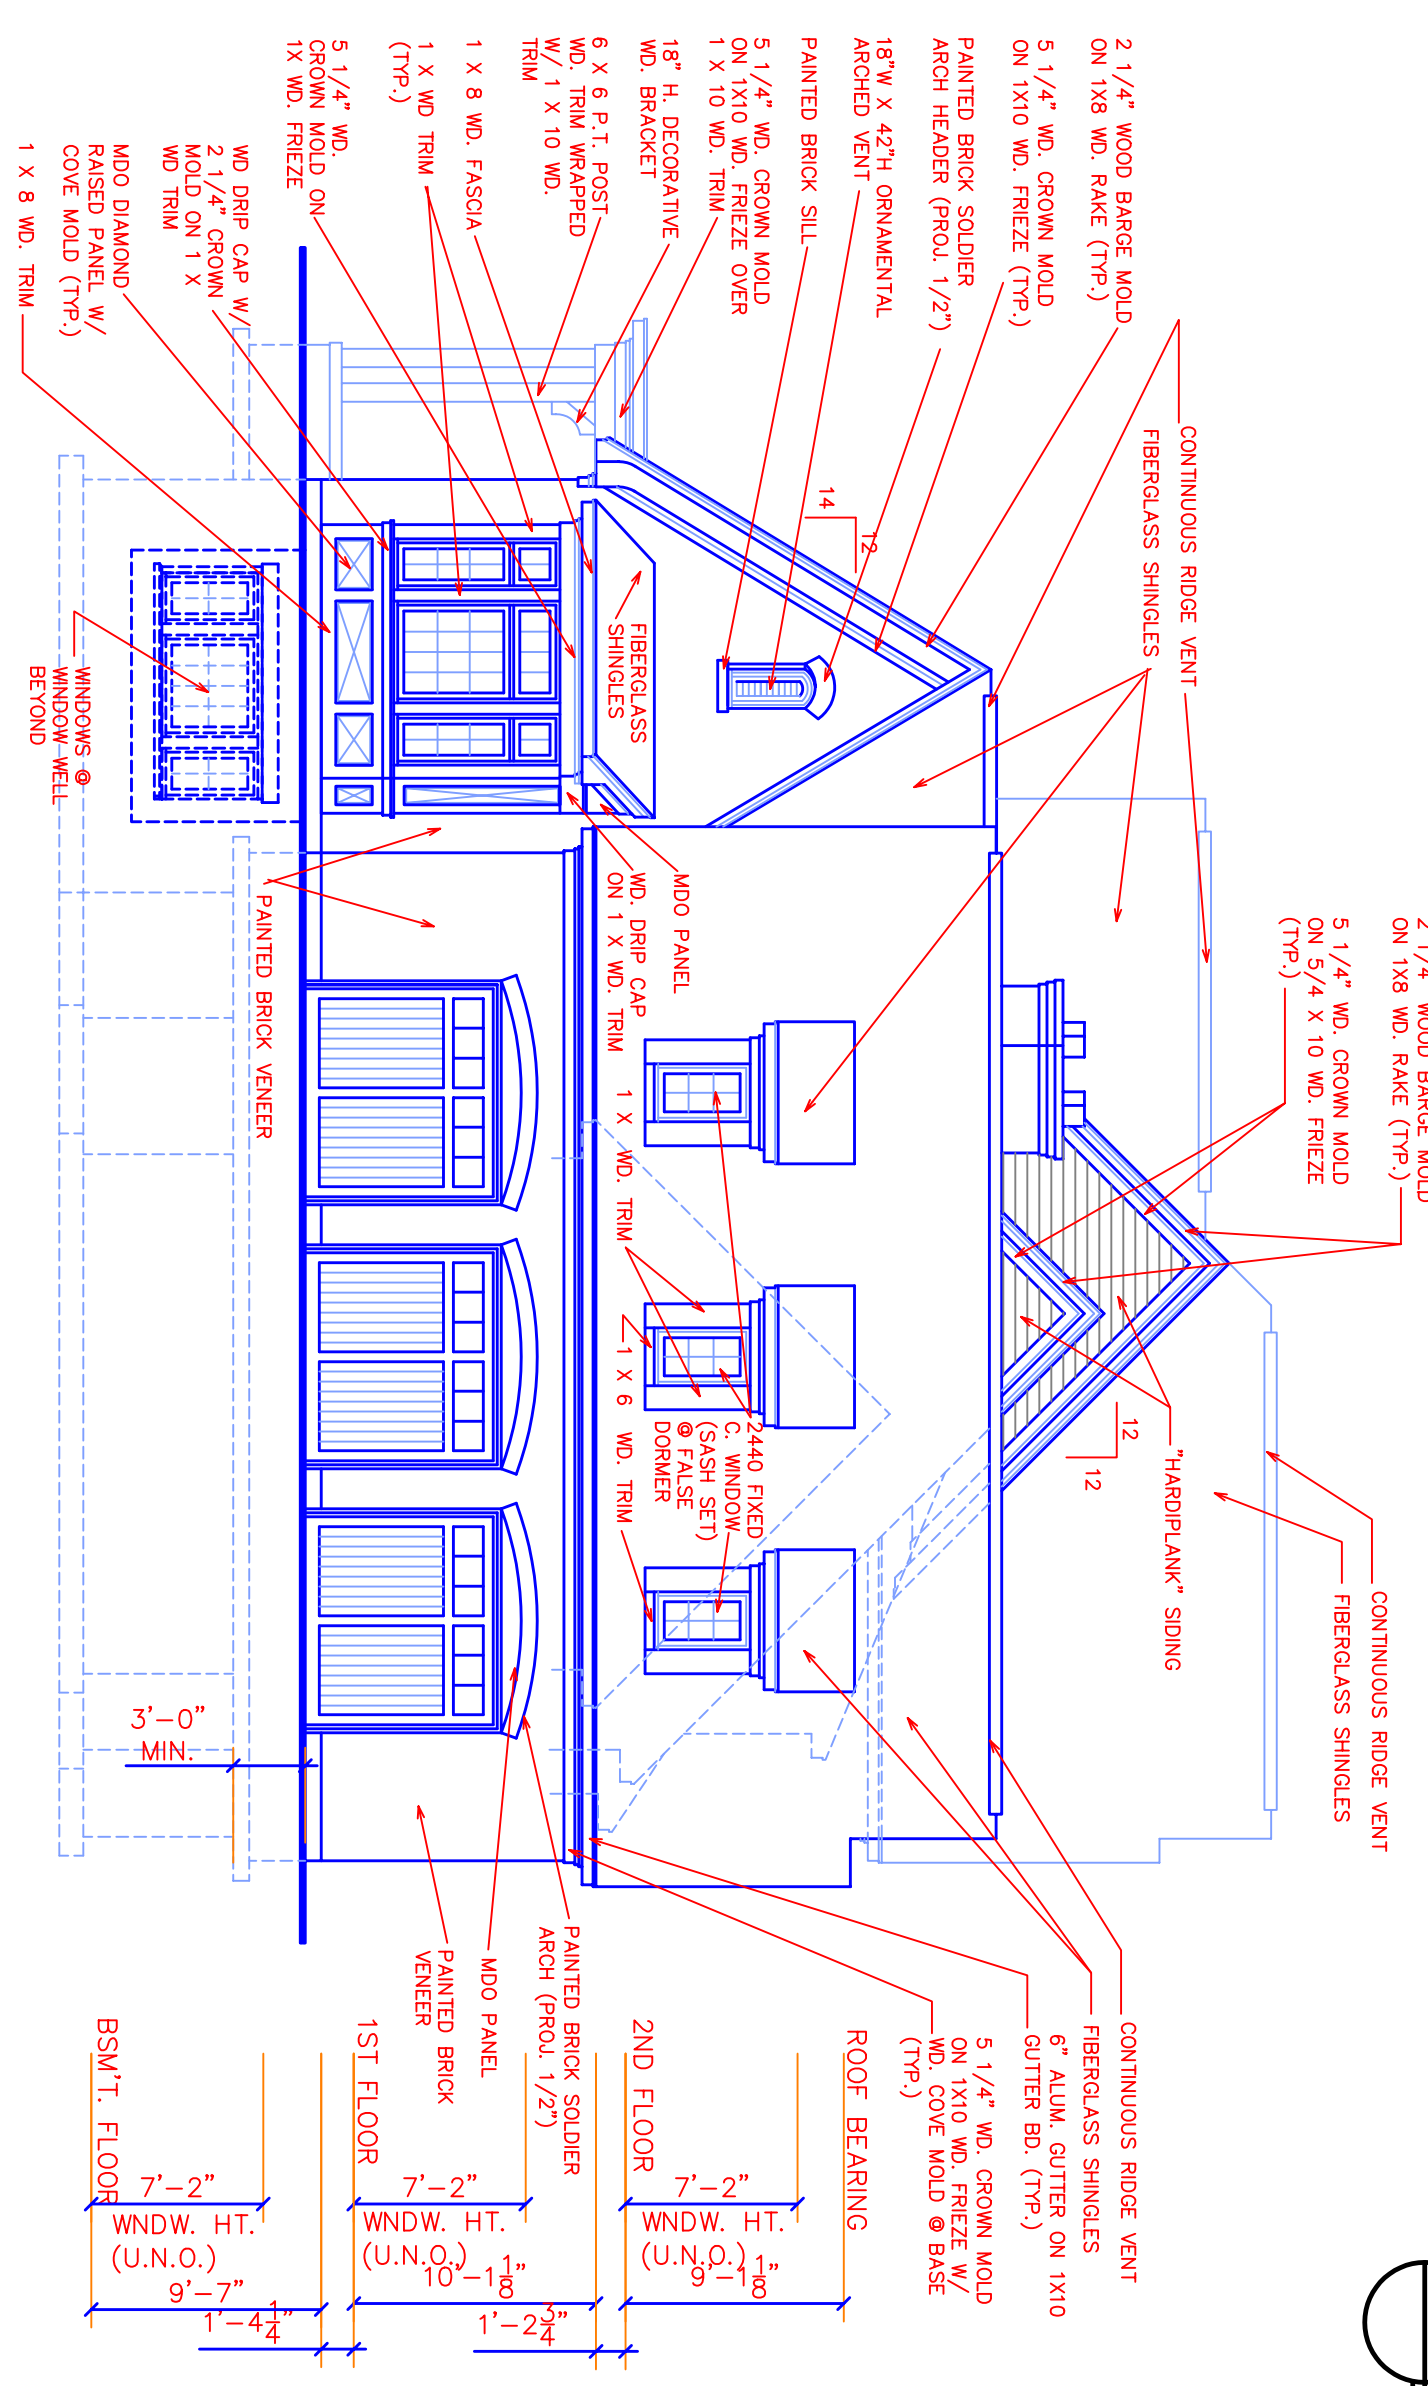

LEFT SIDE ELEVATION
SCALE: 1/8" = 1'-0"

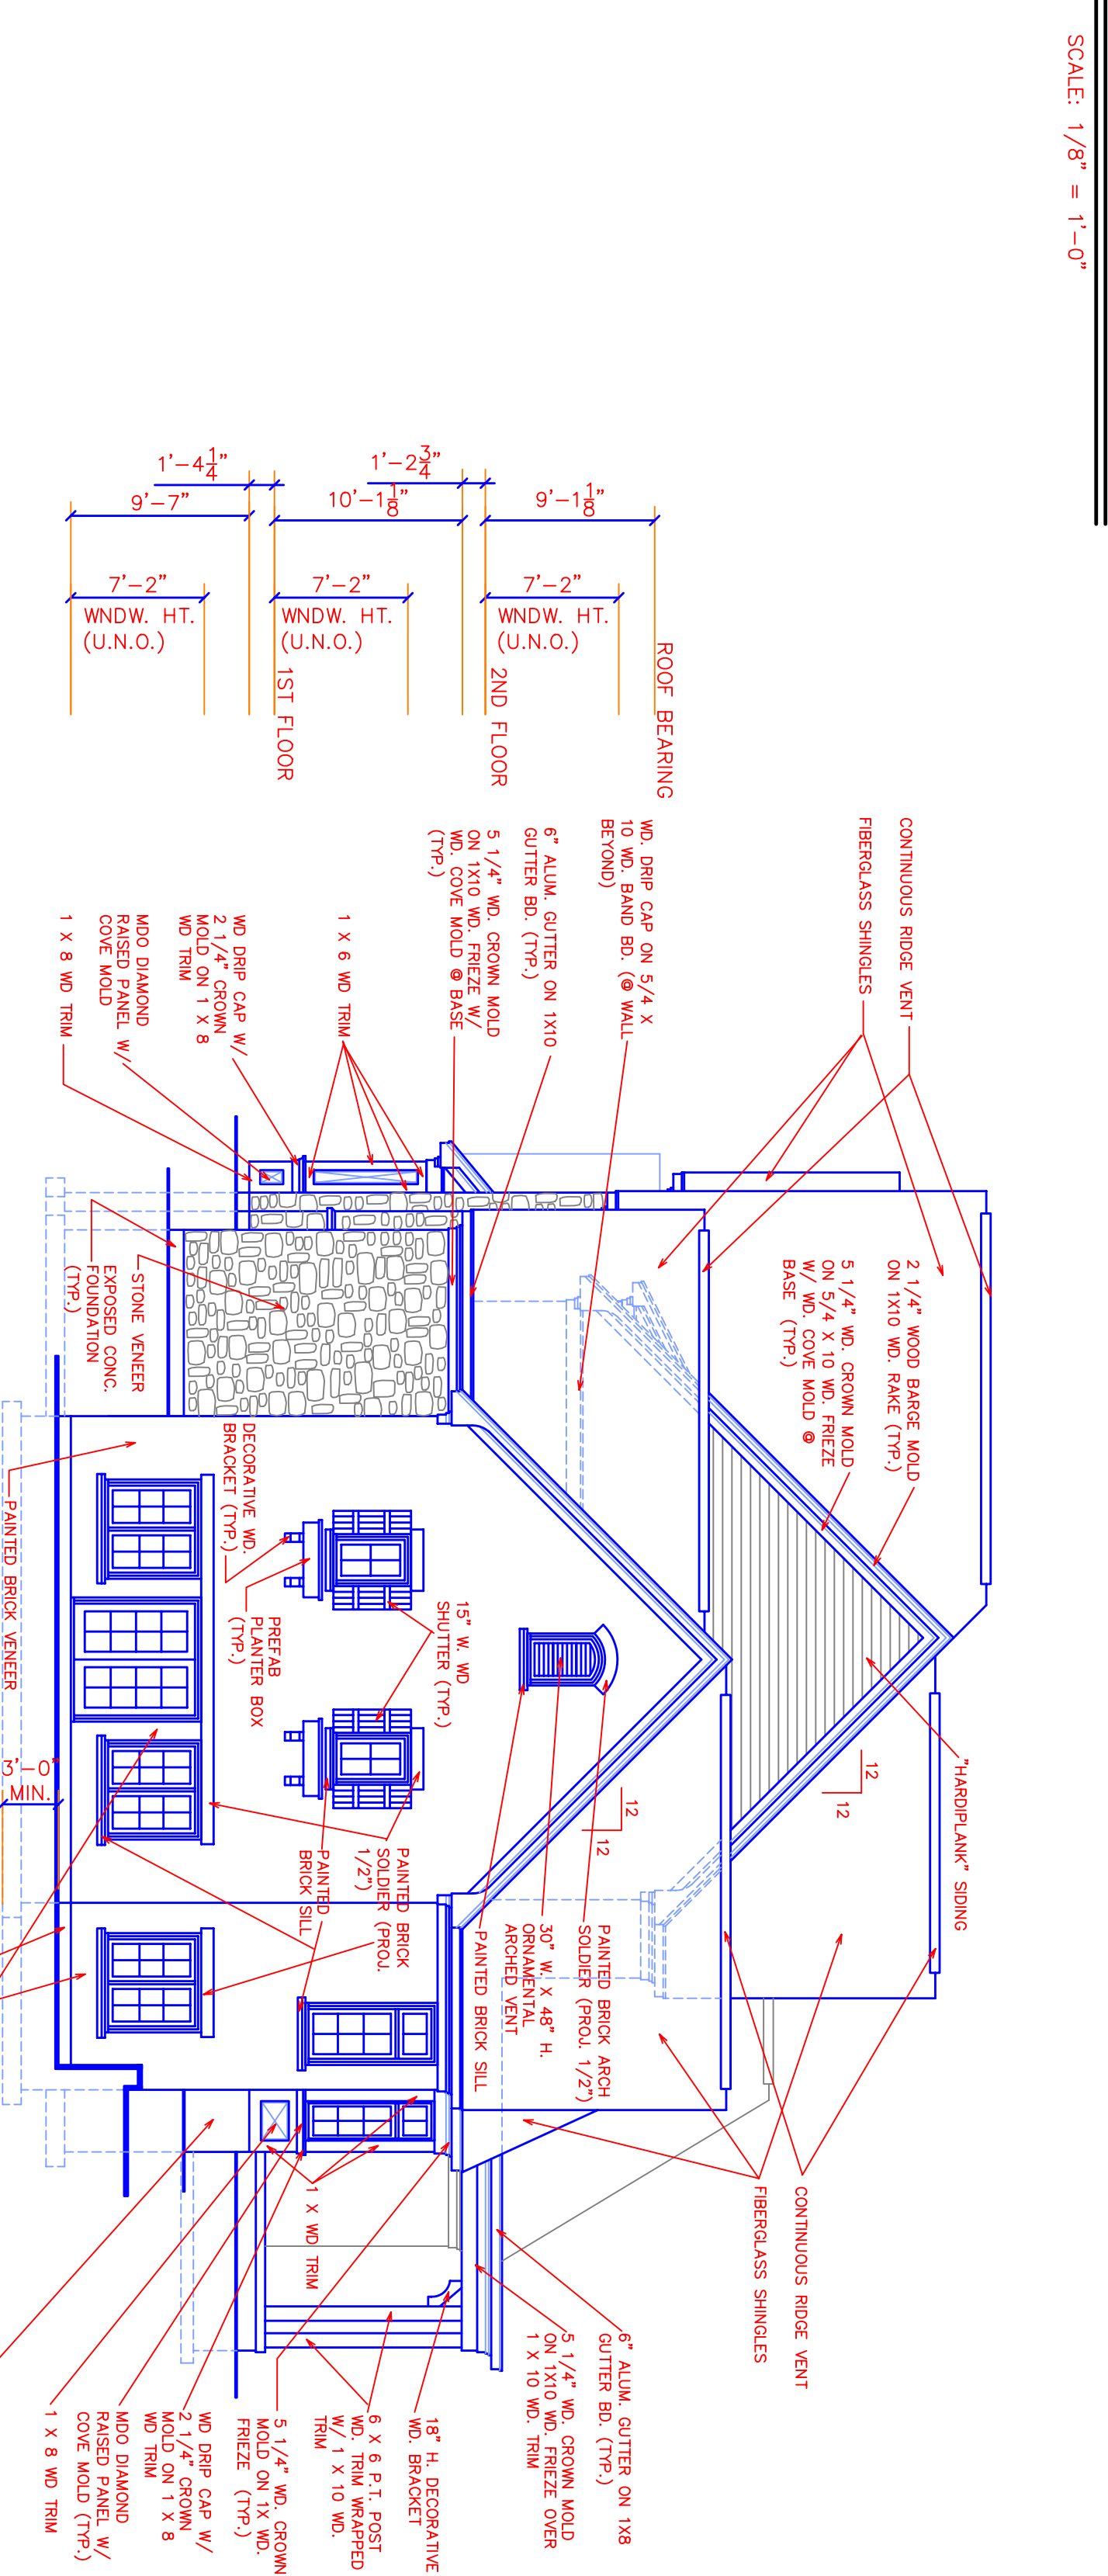

RIGHT SIDE ELEVATION
SCALE: 1/8" = 1'-0"

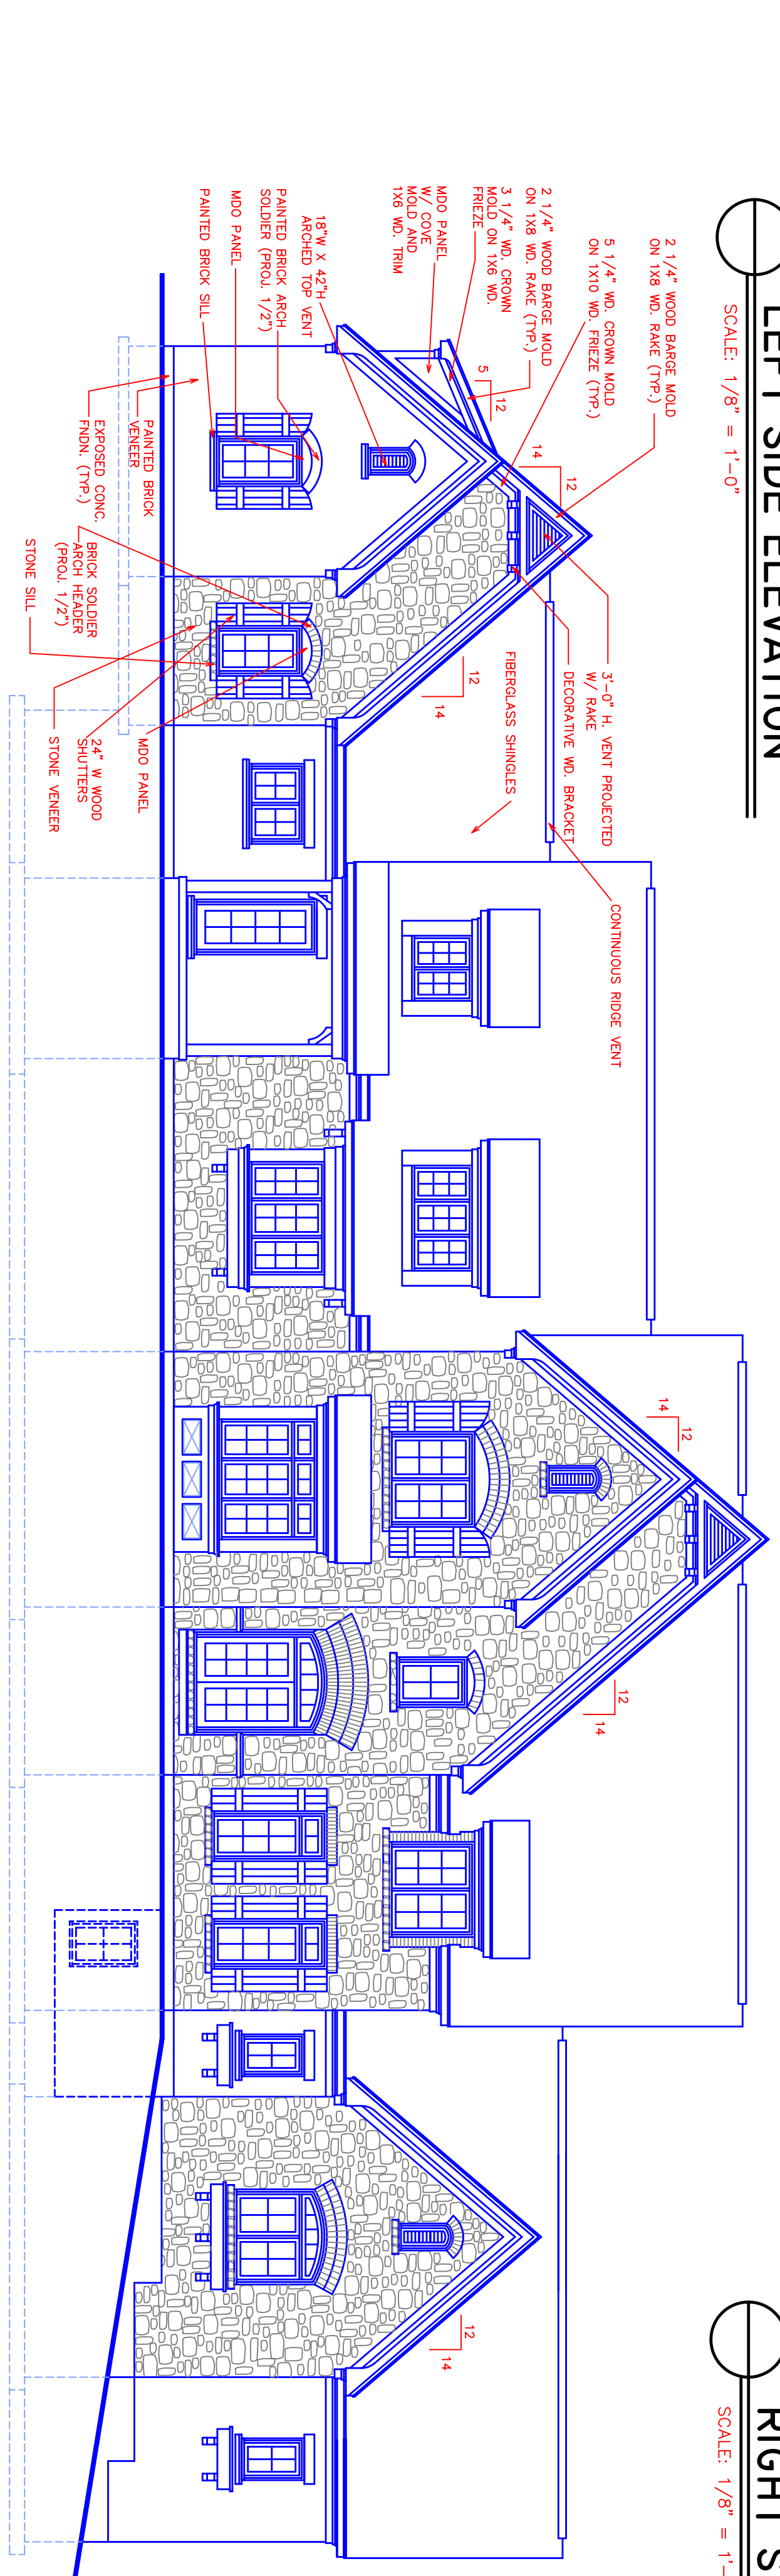


FRONT ELEVATION
SCALE: 1/8" = 1'-0"

DATE/ REVISIONS:	5/12/08
KENT BRADLEY ROUSH ARCHITECTS	
4142 AIRPORT RD. 3RD FLOOR, SUITE 3 CINCINNATI, OHIO 45226 513 321-9242	

MARKET RESIDENCE
9725 CUNNINGHAM RD.
INDIAN HILL, OHIO 45243

SEAL: _____

DRAWING #: **AIB**

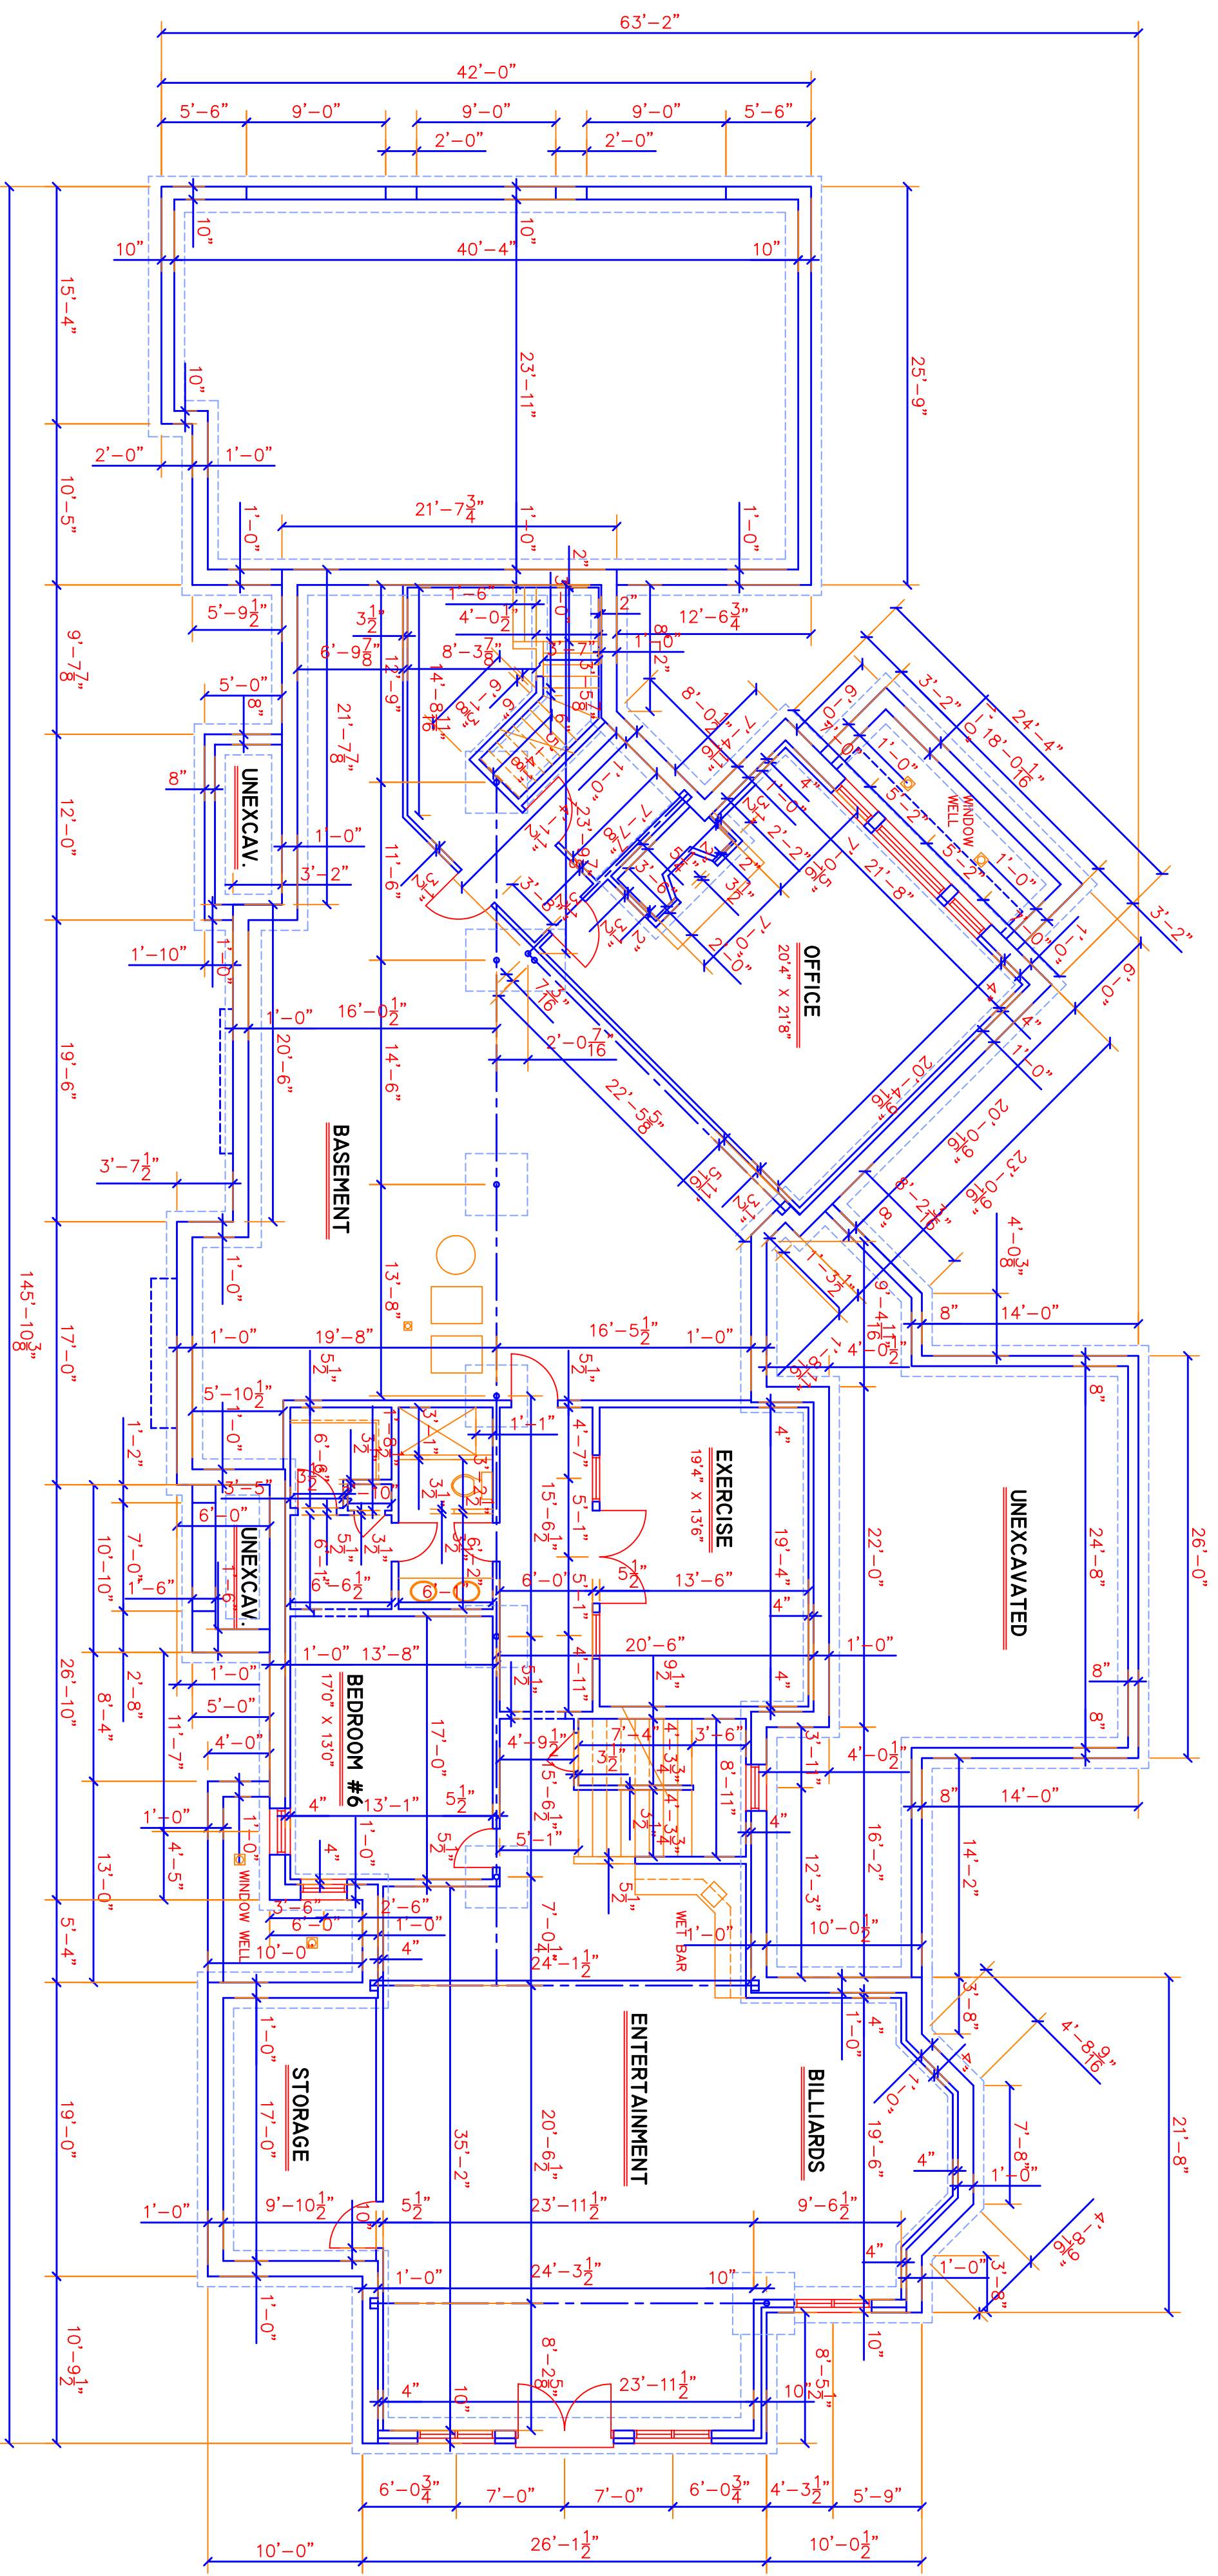


BASEMENT/ FOUNDATION PLAN
 SCALE: 1/8" = 1'-0"
 ENTERTAINMENT BEPM, EXERCISE: 2030 SQ. FT. FINISHED
 OFFICE, BACK STAIR: 622 SQ. FT. FINISHED

DATE/ REVISIONS:

5/12/08


KENT BRADLEY ROUSH ARCHITECTS
 4142 AIRPORT RD.
 3RD FLOOR, SUITE #3
 CINCINNATI, OHIO 45226
 513 321-9242


MARKET RESIDENCE
 5250 IVYFARM RD.
 INDIAN HILL, OHIO 45243

SEAL:

DRAWING #:

A2A

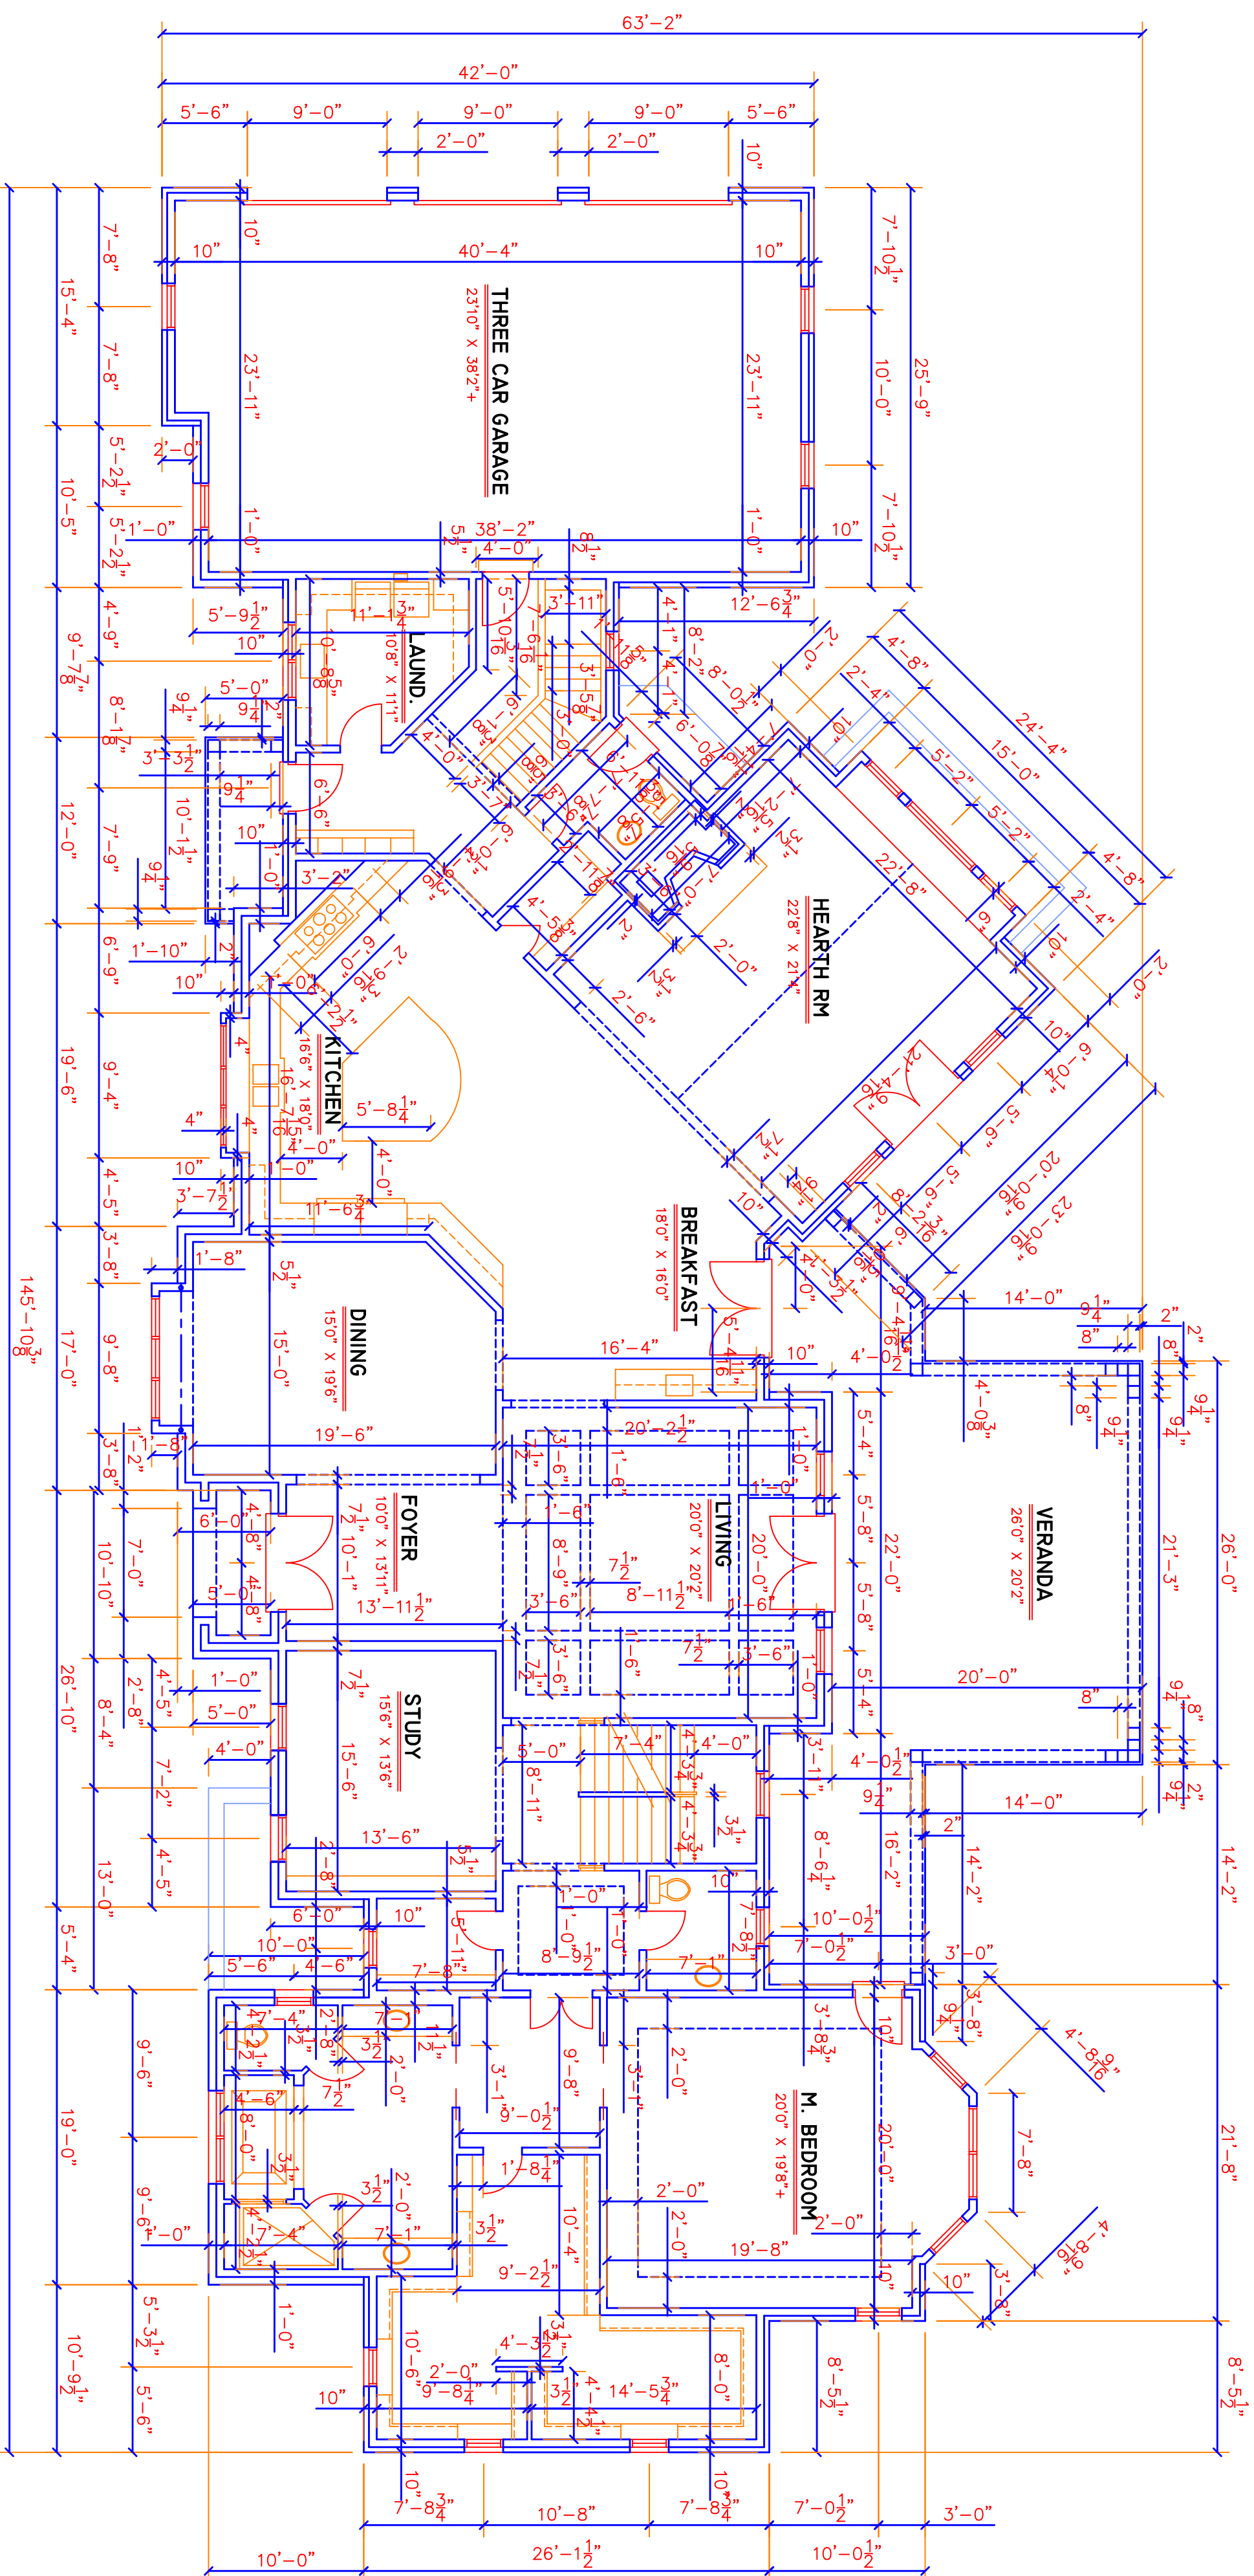

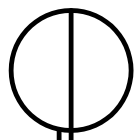
FIRST FLOOR PLAN
 SCALE: 1/8" = 1'-0" 4375 SQ. FT.

MARKET RESIDENCE

5250 IVYFARM RD.
 INDIAN HILL, OHIO 45243

KENT BRADLEY ROUSH ARCHITECTS

4142 AIRPORT RD.
 3RD FLOOR, SUITE #3
 CINCINNATI, OHIO 45226
 513 321-9242


5/12/08

DATE/ REVISIONS:

DRAWING #:

A3A

SEAL:

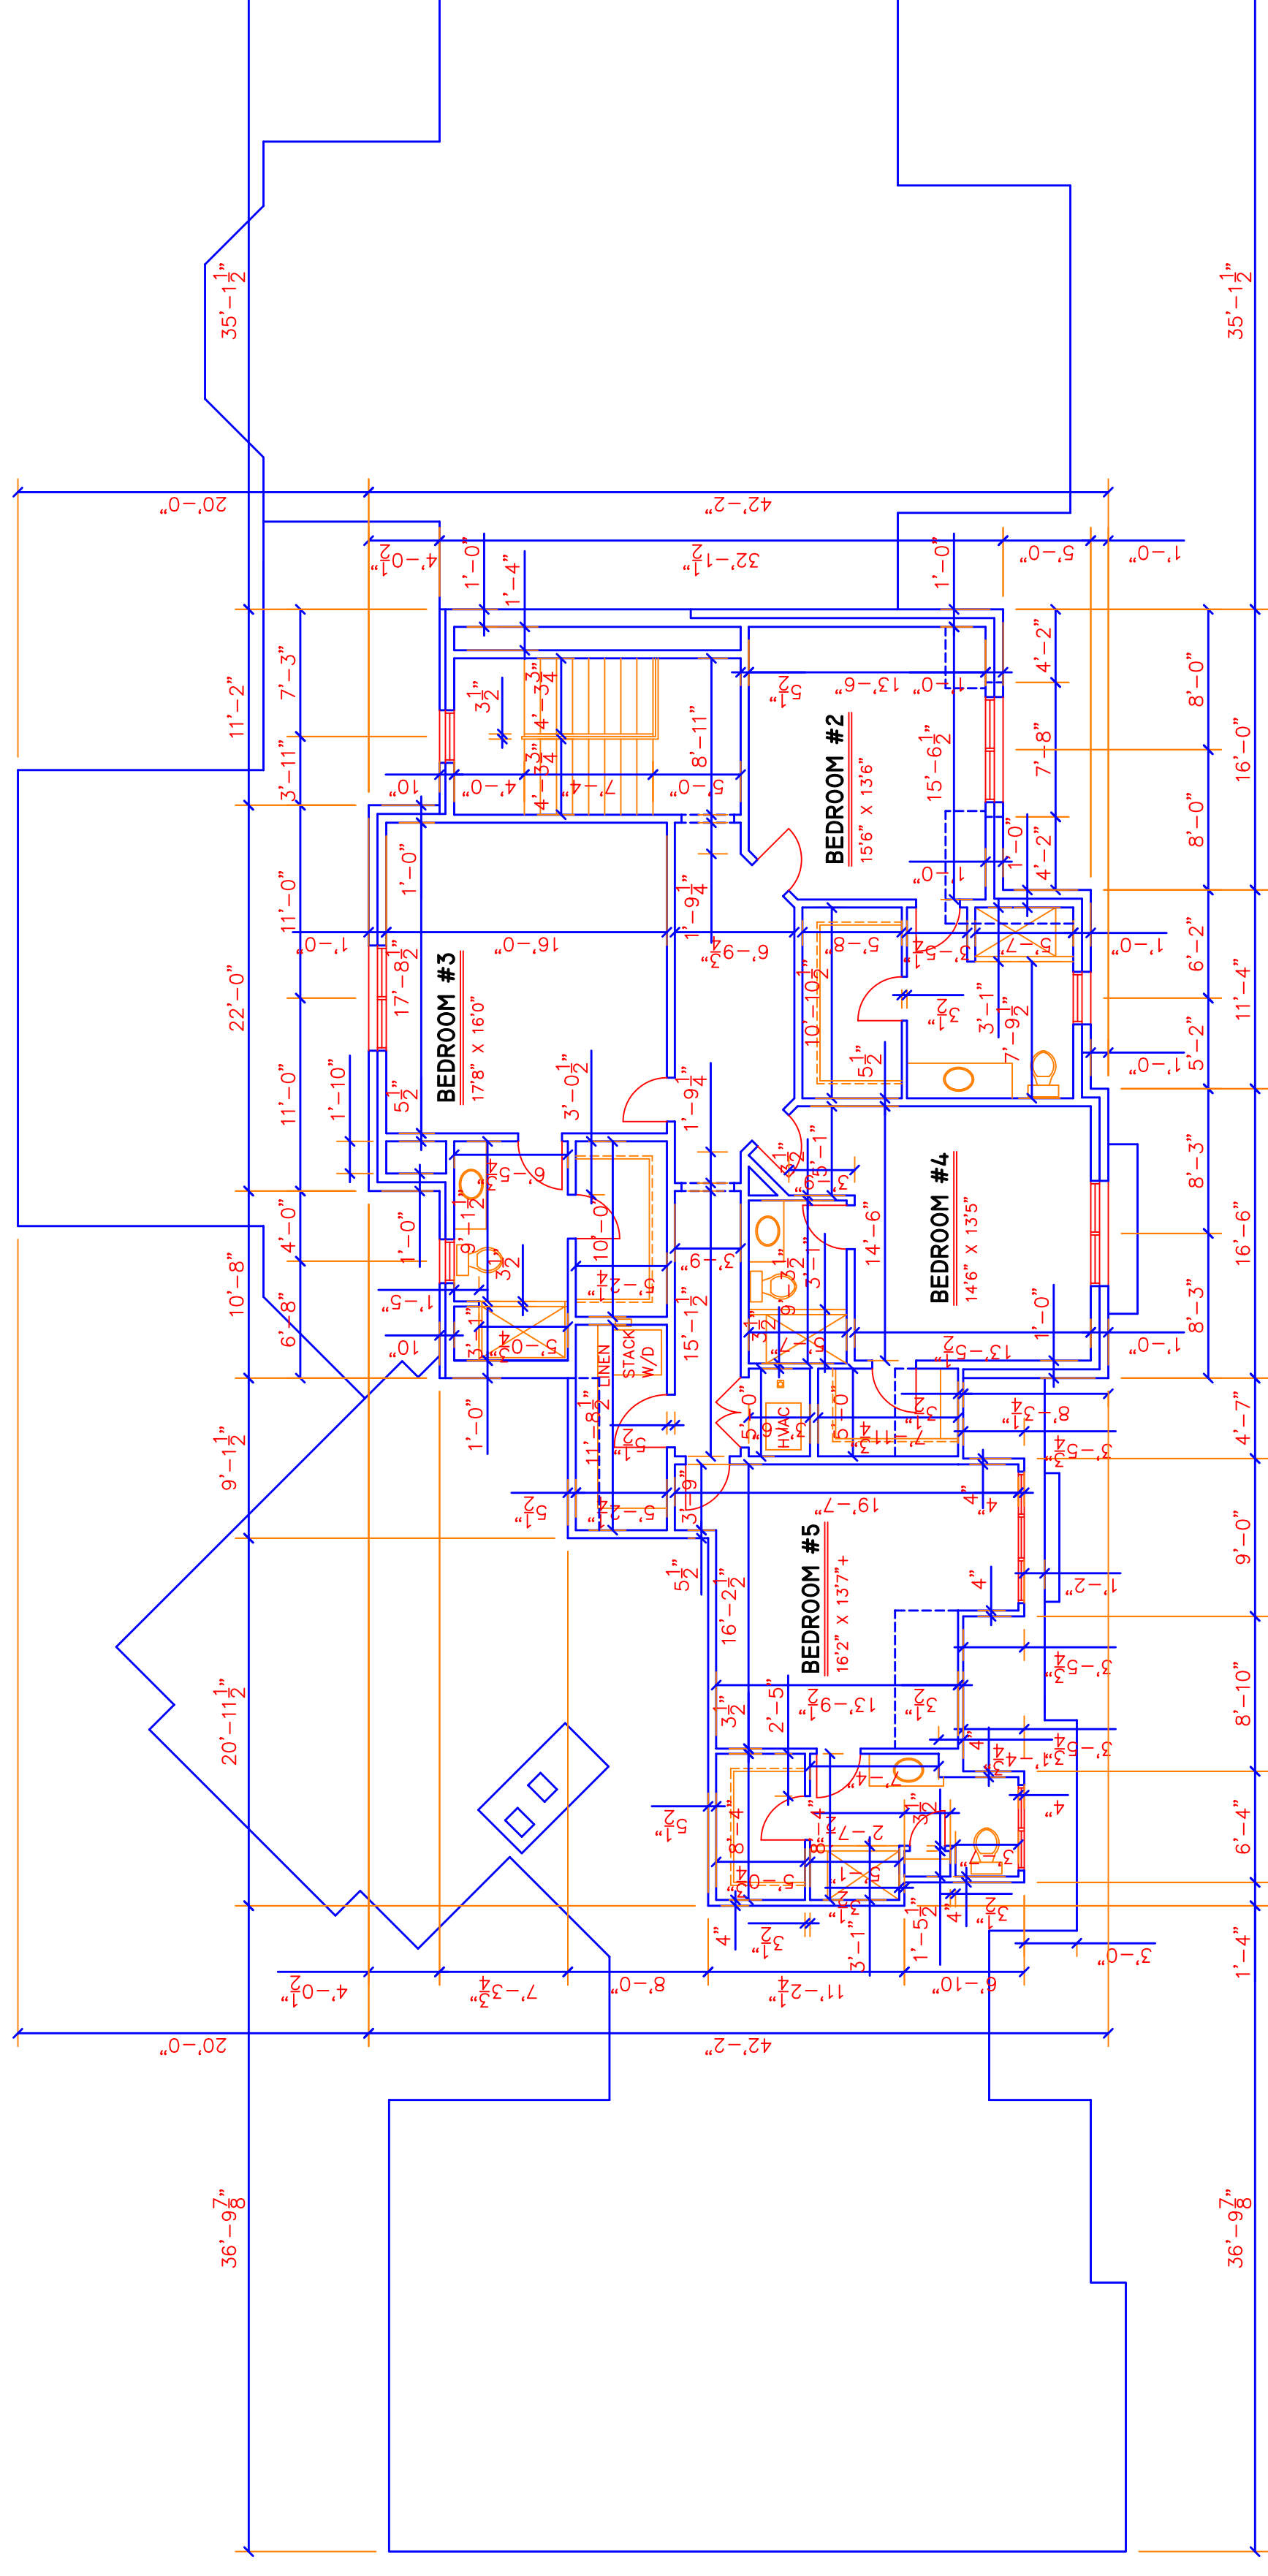

SECOND FLOOR PLAN

SCALE: 1/8" = 1'-0" 1995 SQ. FT.